


Approach Standards

1. Culverts and approaches shall not interfere with the natural flow of water.
2. All approaches shall be constructed to a minimum of 7 meters wide.
3. All approaches shall have a culvert installed, if required. Requirement and size of the culvert will be at the discretion of the RM.
4. All approaches should be constructed with a minimum 5:1 side slope.
5. All side-slopes on approaches shall incorporate 2” (min.) topsoil and grass seed upon completion
6. The final decision of the location of an approach shall be at the discretion of the RM.
7. All approaches shall be a minimum of 100 meters from the intersection of any municipal roads and 155 meters from the intersection of a Provincial Highway.

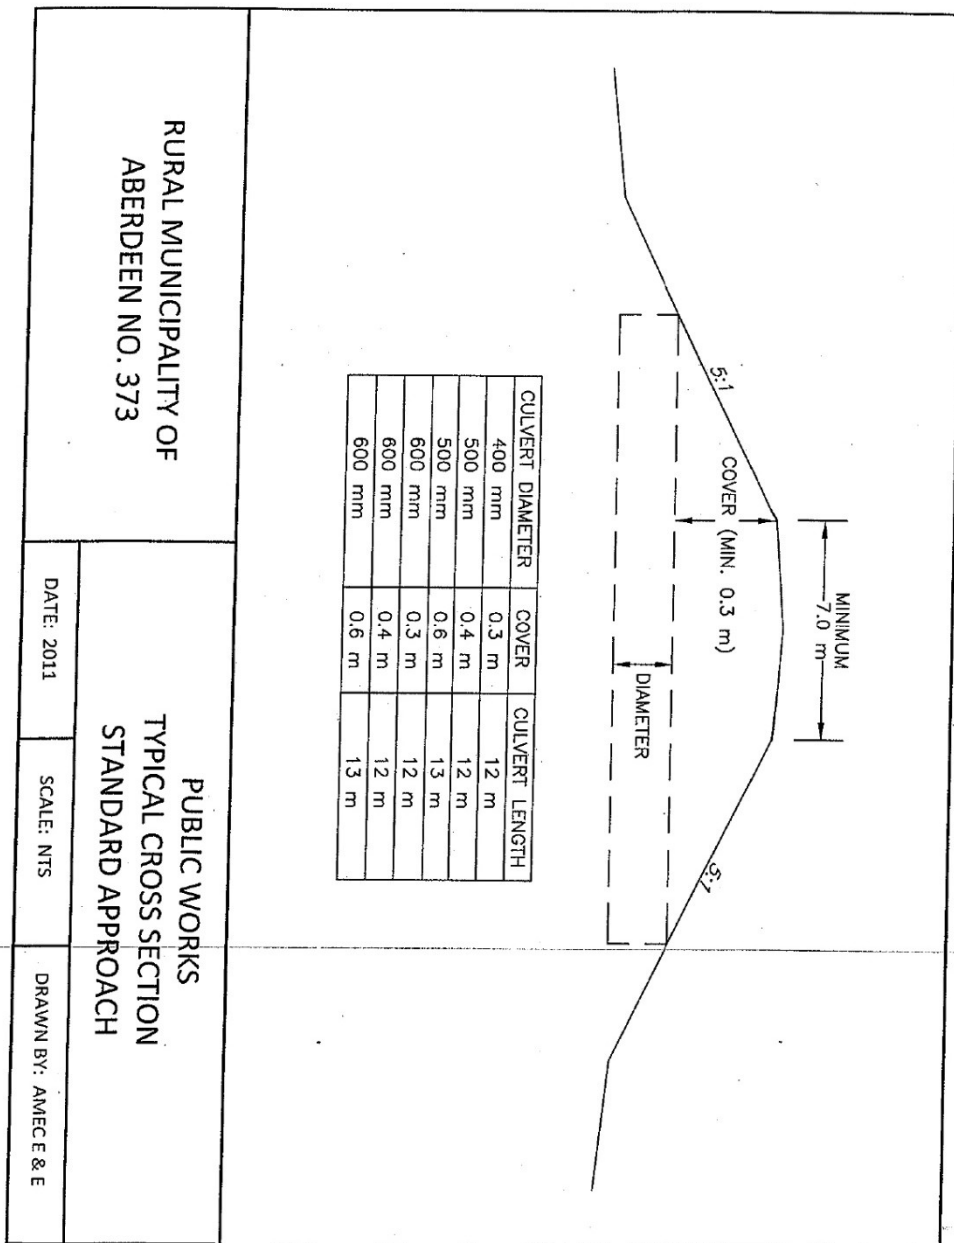

RURAL MUNICIPALITY OF
ABERDEEN NO. 373

PUBLIC WORKS
TYPICAL CROSS SECTION
STANDARD APPROACH

DATE: 2011

SCALE: NTS

DRAWN BY: AMECE & E

